



PLANTA BAIXA - NÍVEL 120

Escala: 1 : 25

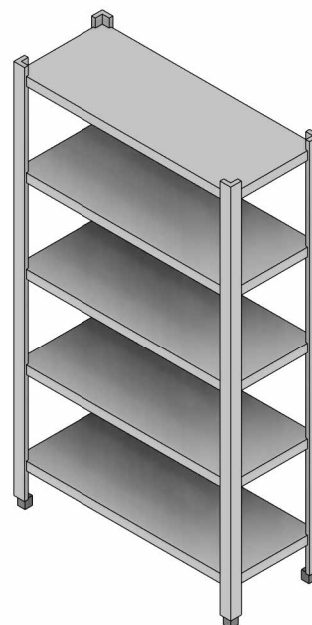


PERSPECTIVA

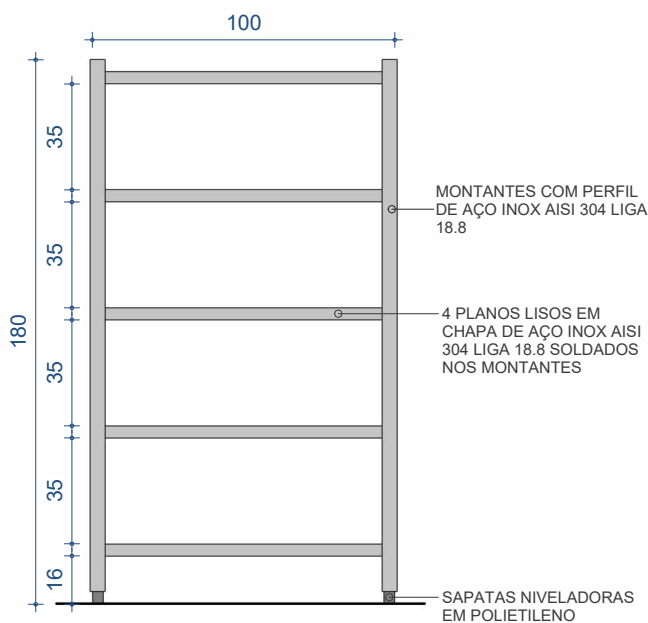

VISTA FRONTAL

Escala: 1 : 25

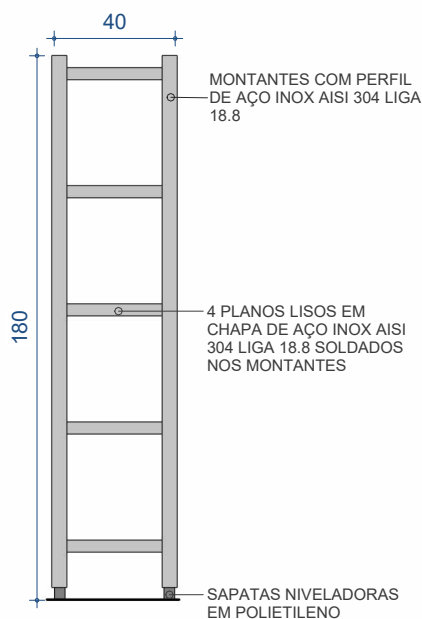

VISTA LATERAL

Escala: 1 : 25