



PLANTA BAIXA - NÍVEL 120

Escala: 1 : 25

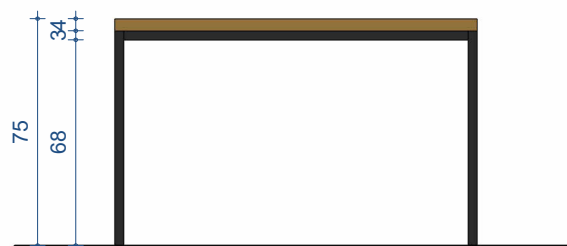


VISTA FRONTAL

Escala: 1 : 25

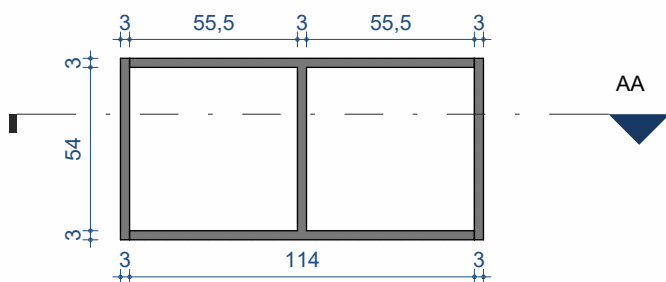


PLANTA BAIXA - ESTRUTURA

Escala: 1 : 25

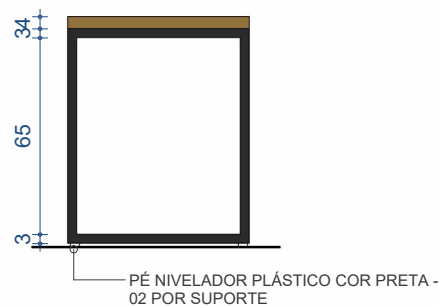


VISTA LATERAL

Escala: 1 : 25

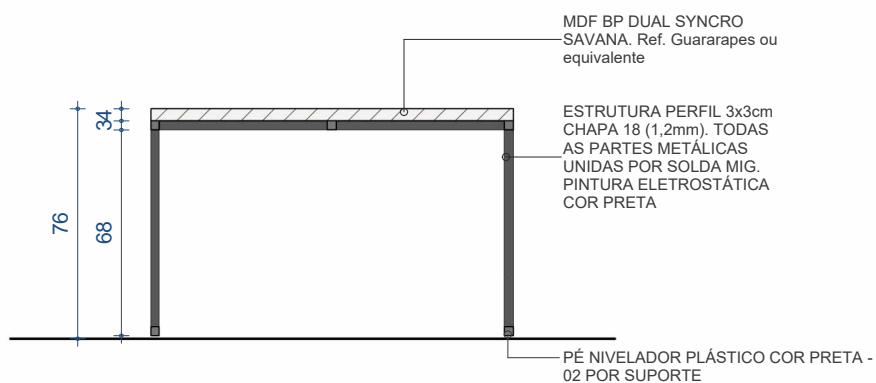

CORTE AA

Escala: 1 : 25

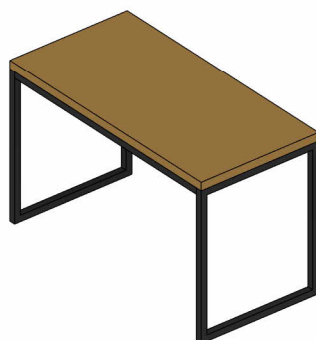

PERSPECTIVA