
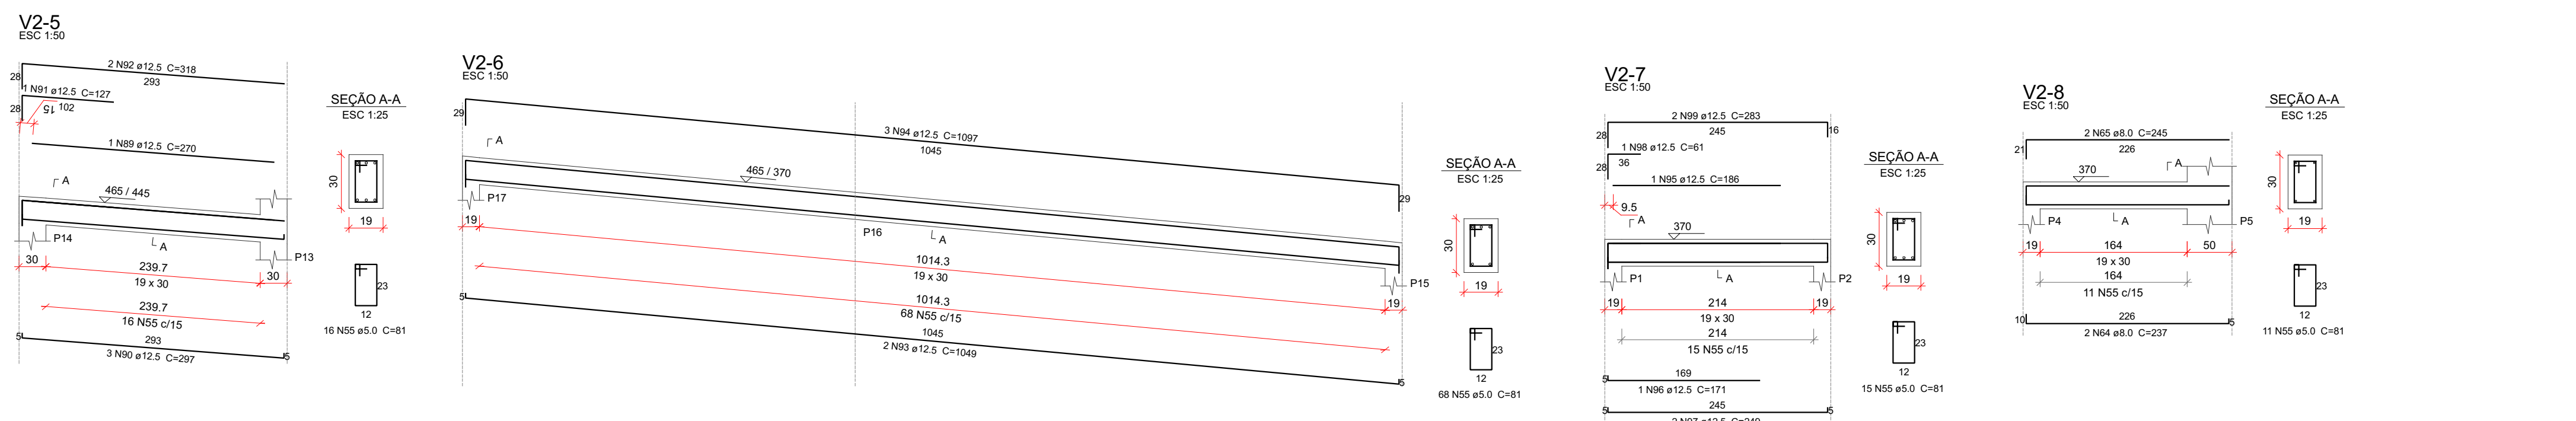


Volume de concreto (C-35) = 6.58 m<sup>3</sup>  
Área de forma = 99.36 m<sup>2</sup>

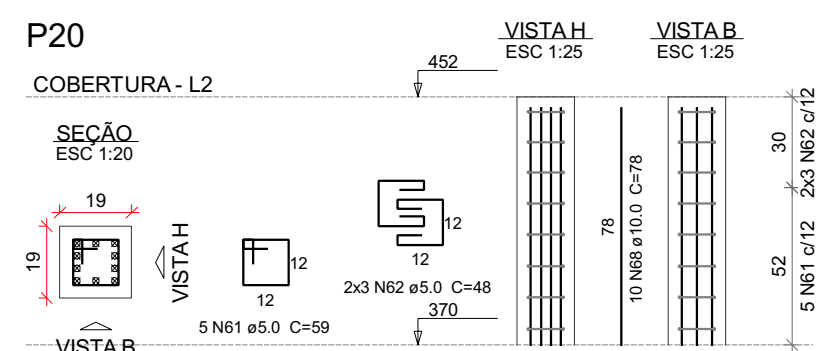

\\192.168.15.200\Servidor\Santa Catarina\Florianópolis\92\_FLP\_HSC\_CABANA\ESTRUTURAL\Q\Desenhos\ESTRUTURAL\CABANA\92\_FLP\_HSC\_